




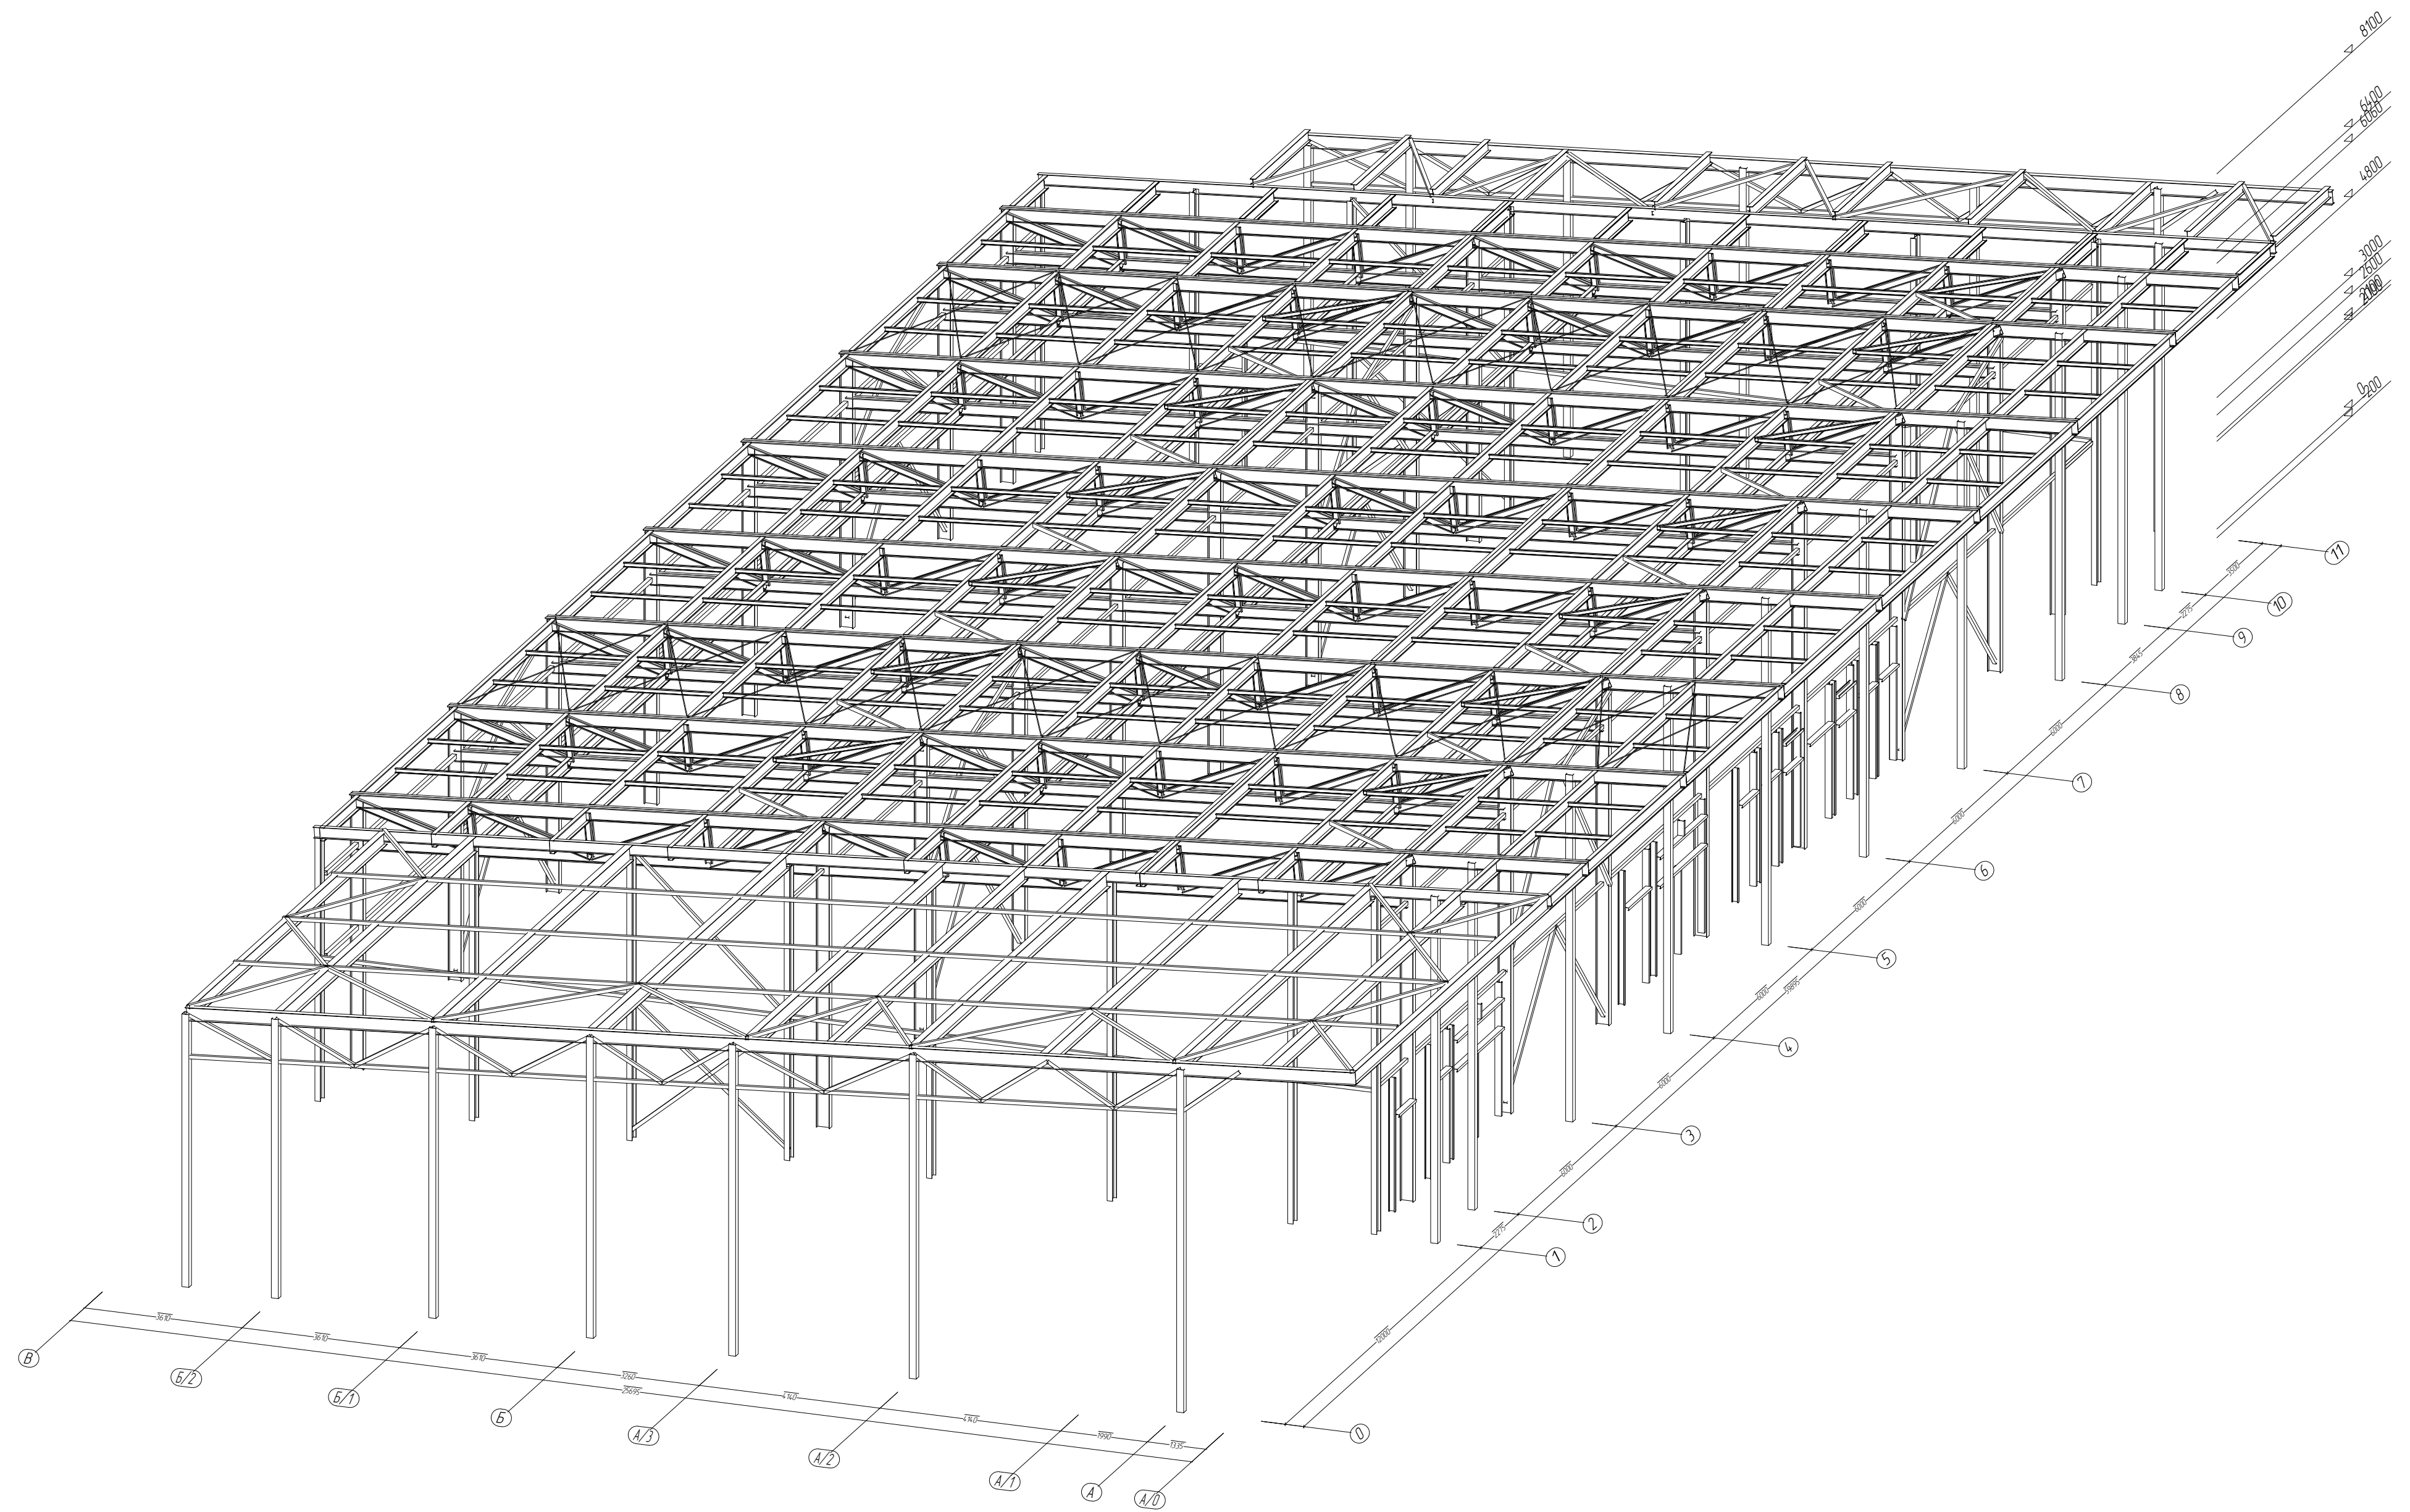

Расположение колонн на отм. 0.000 м (М 1:1)

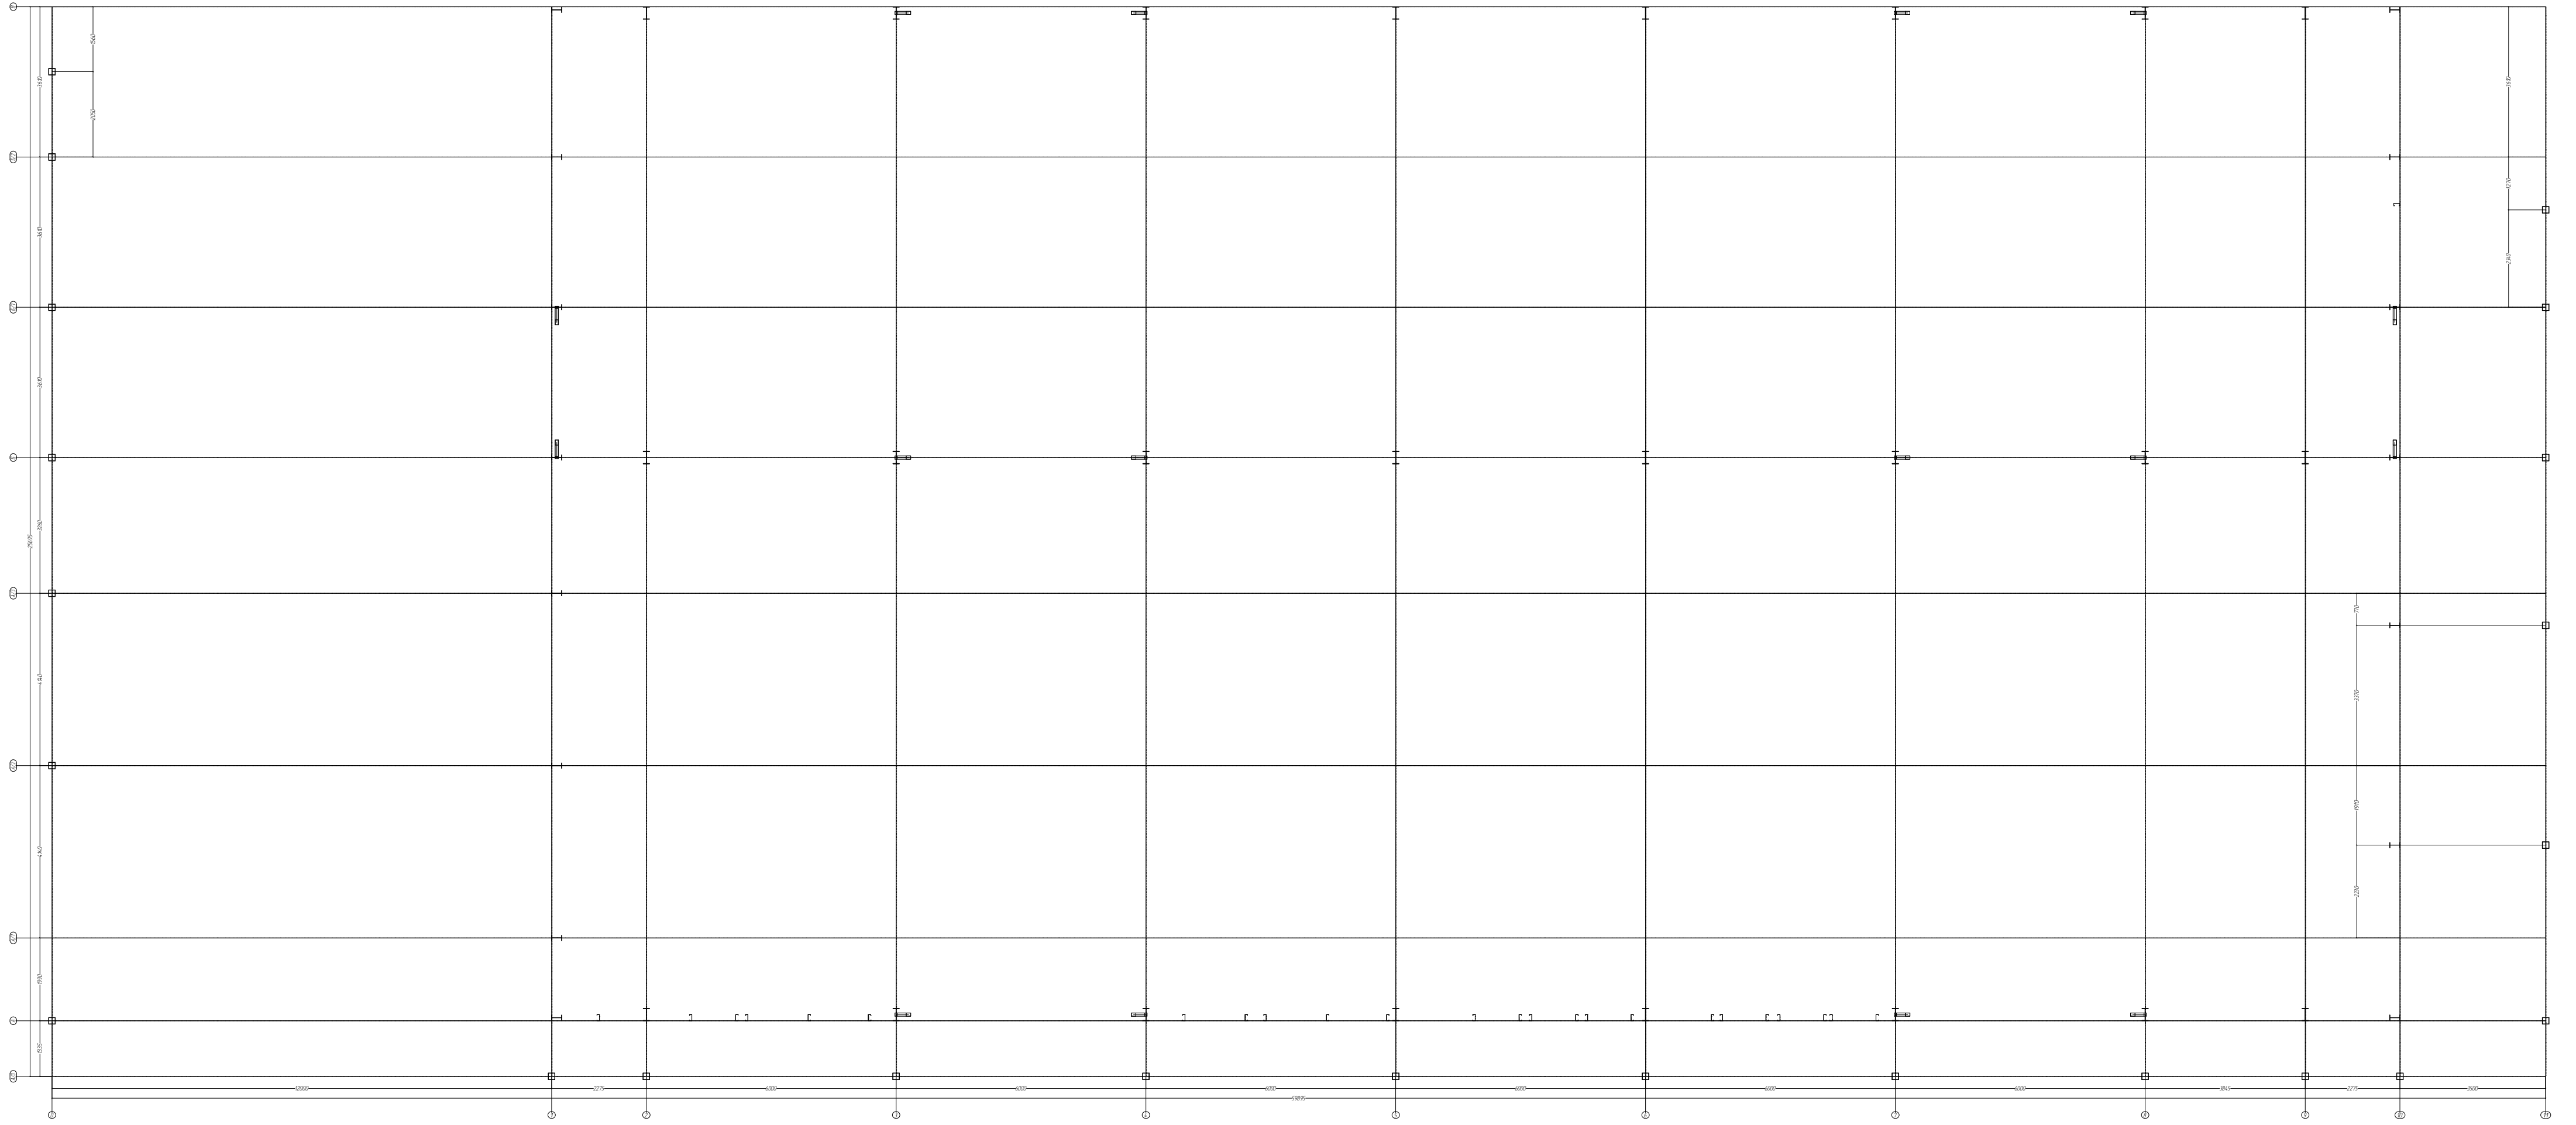


Расположение элементов кровли (М 1:1)

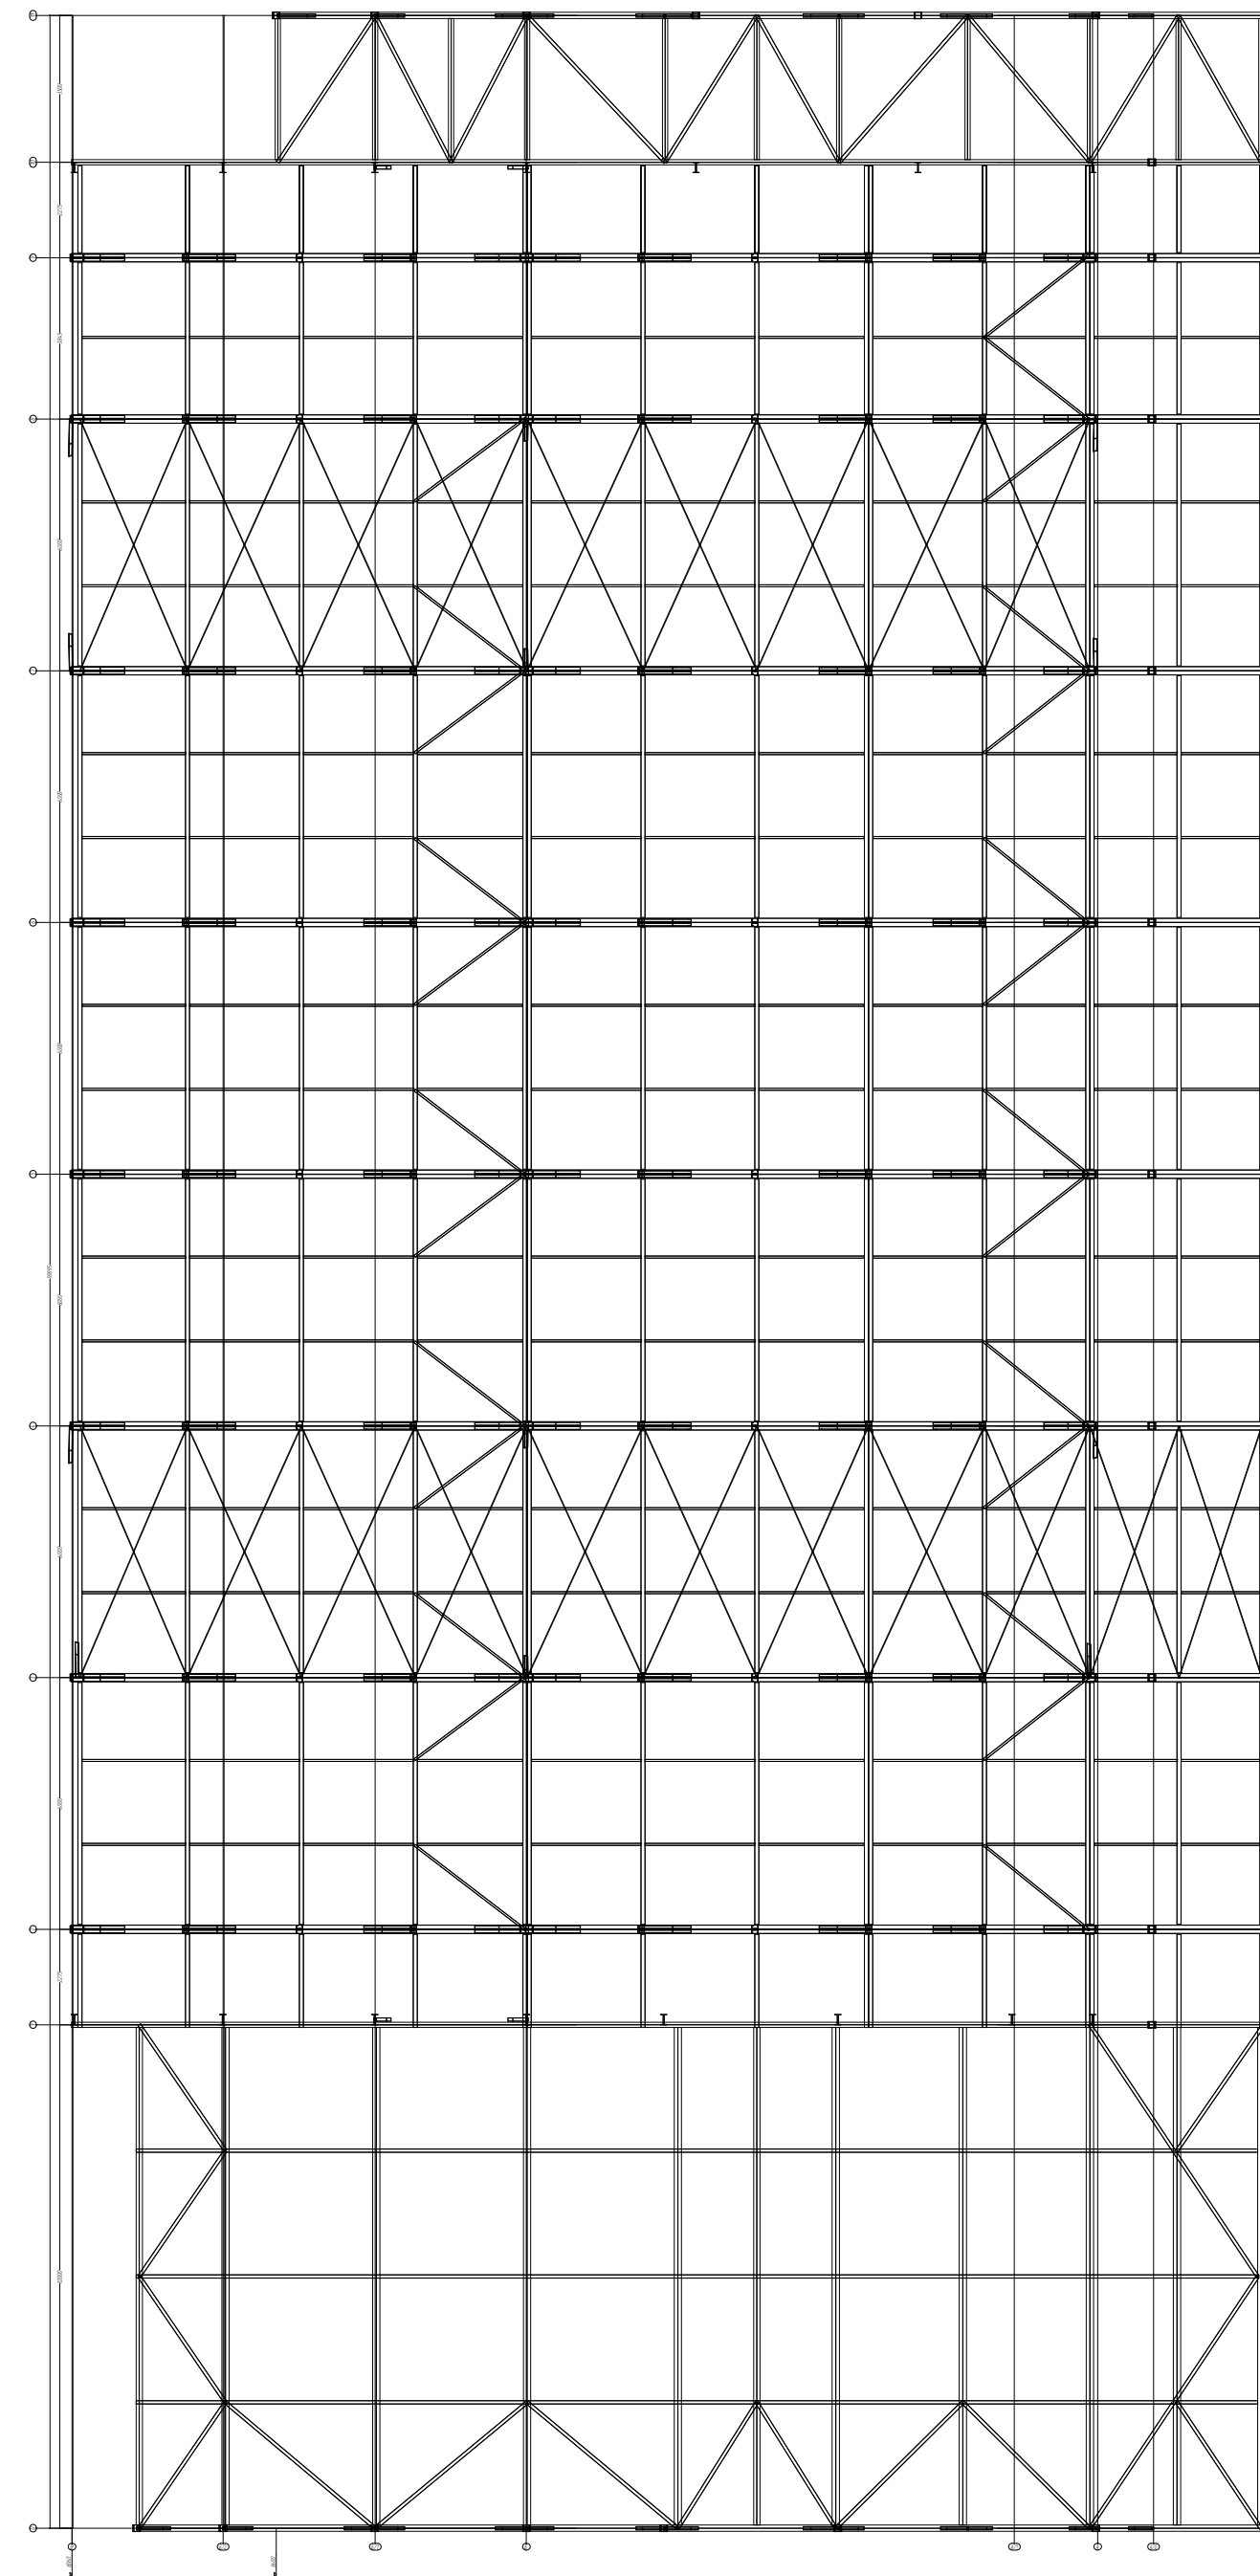





M 1:1

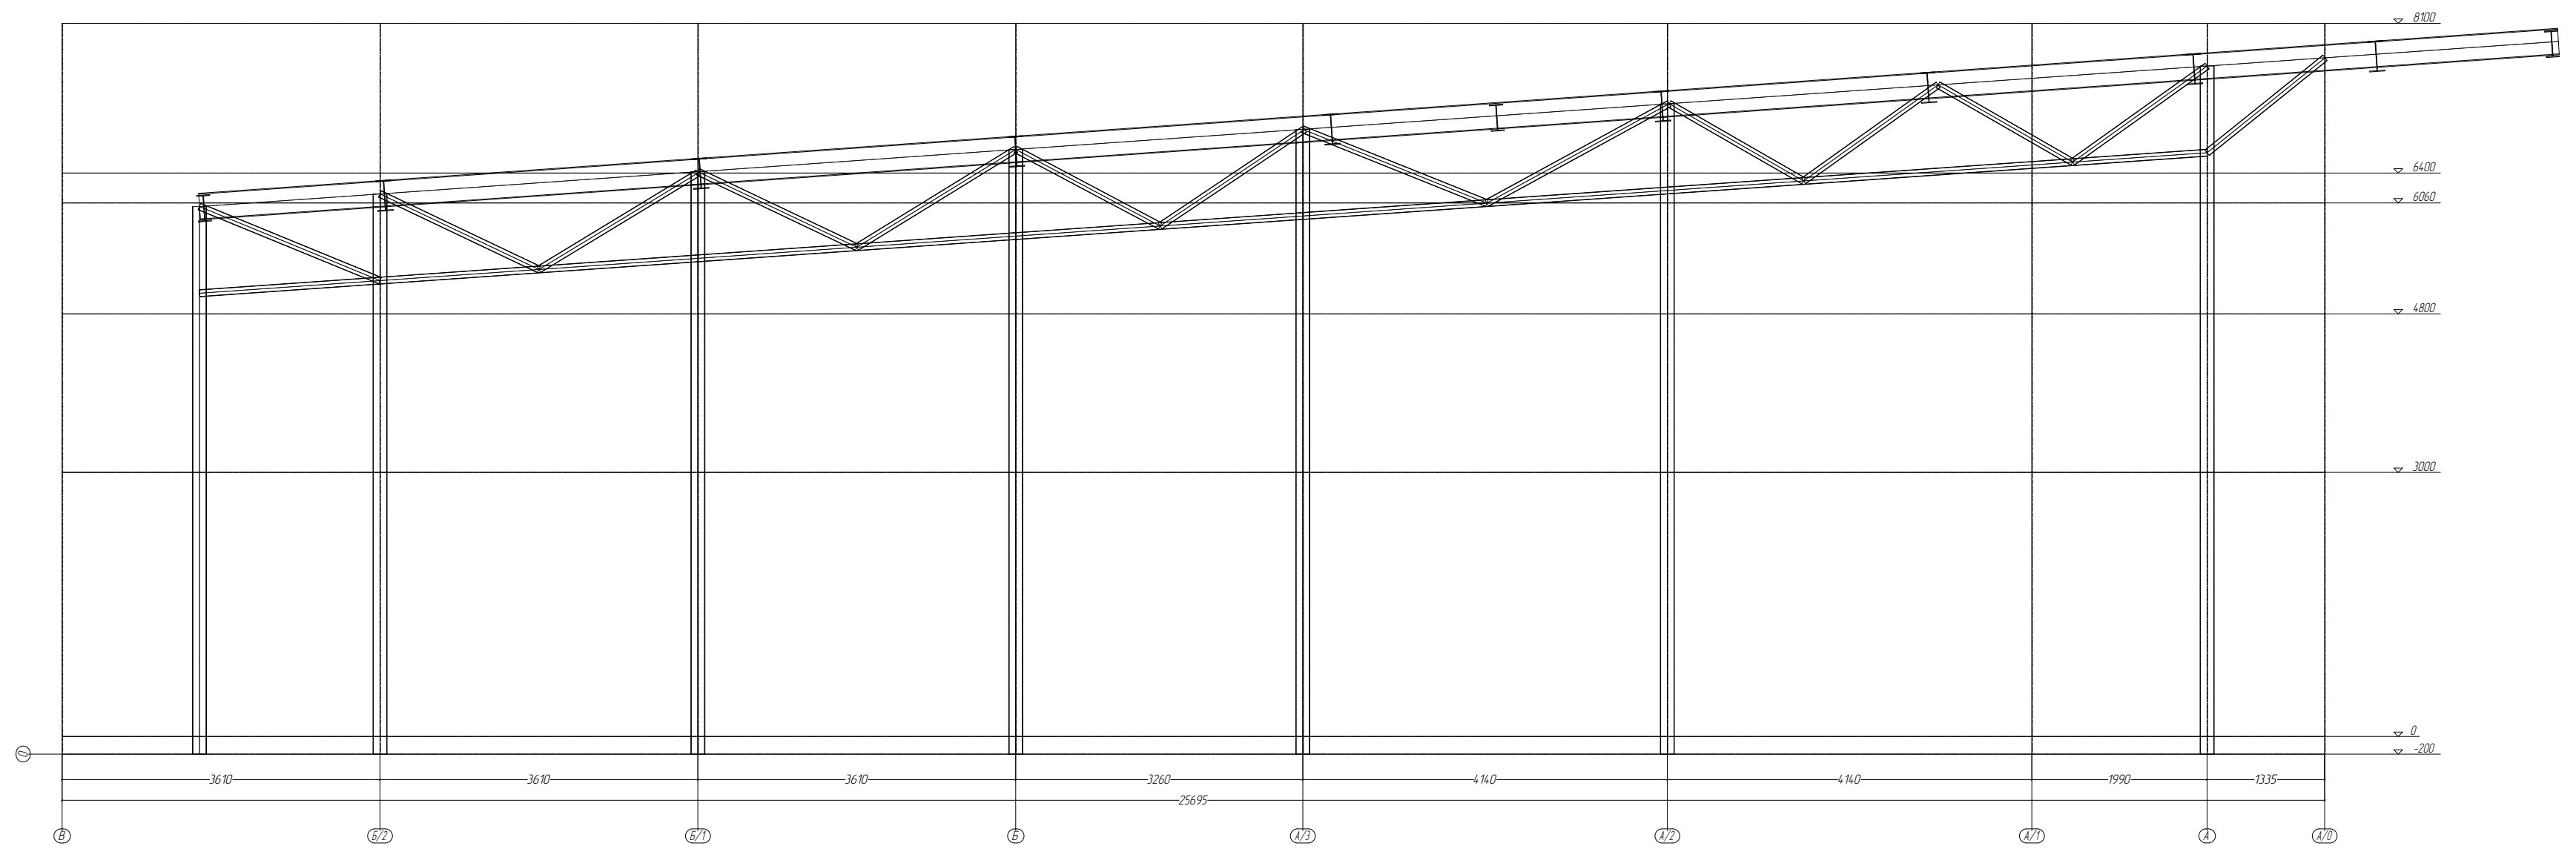

M 1:1

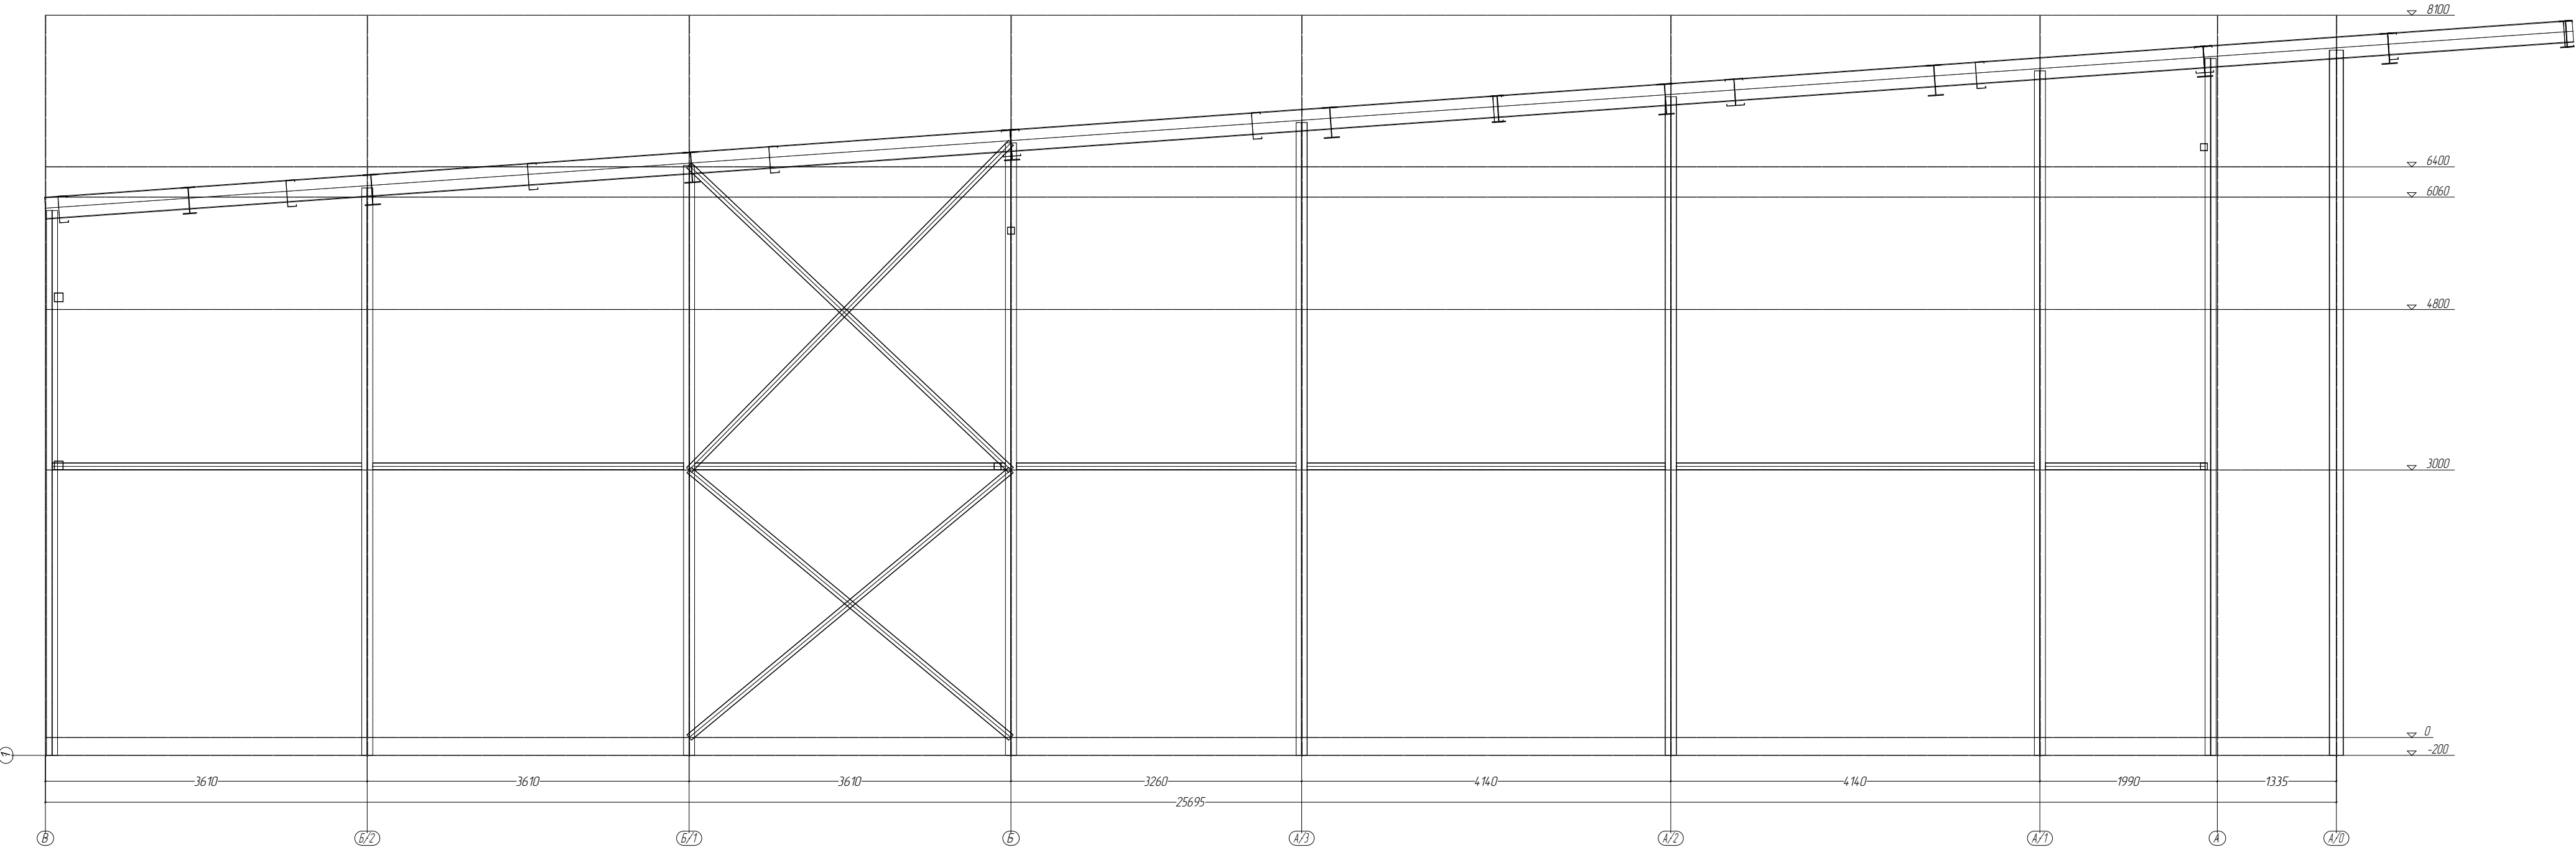


M 1:1

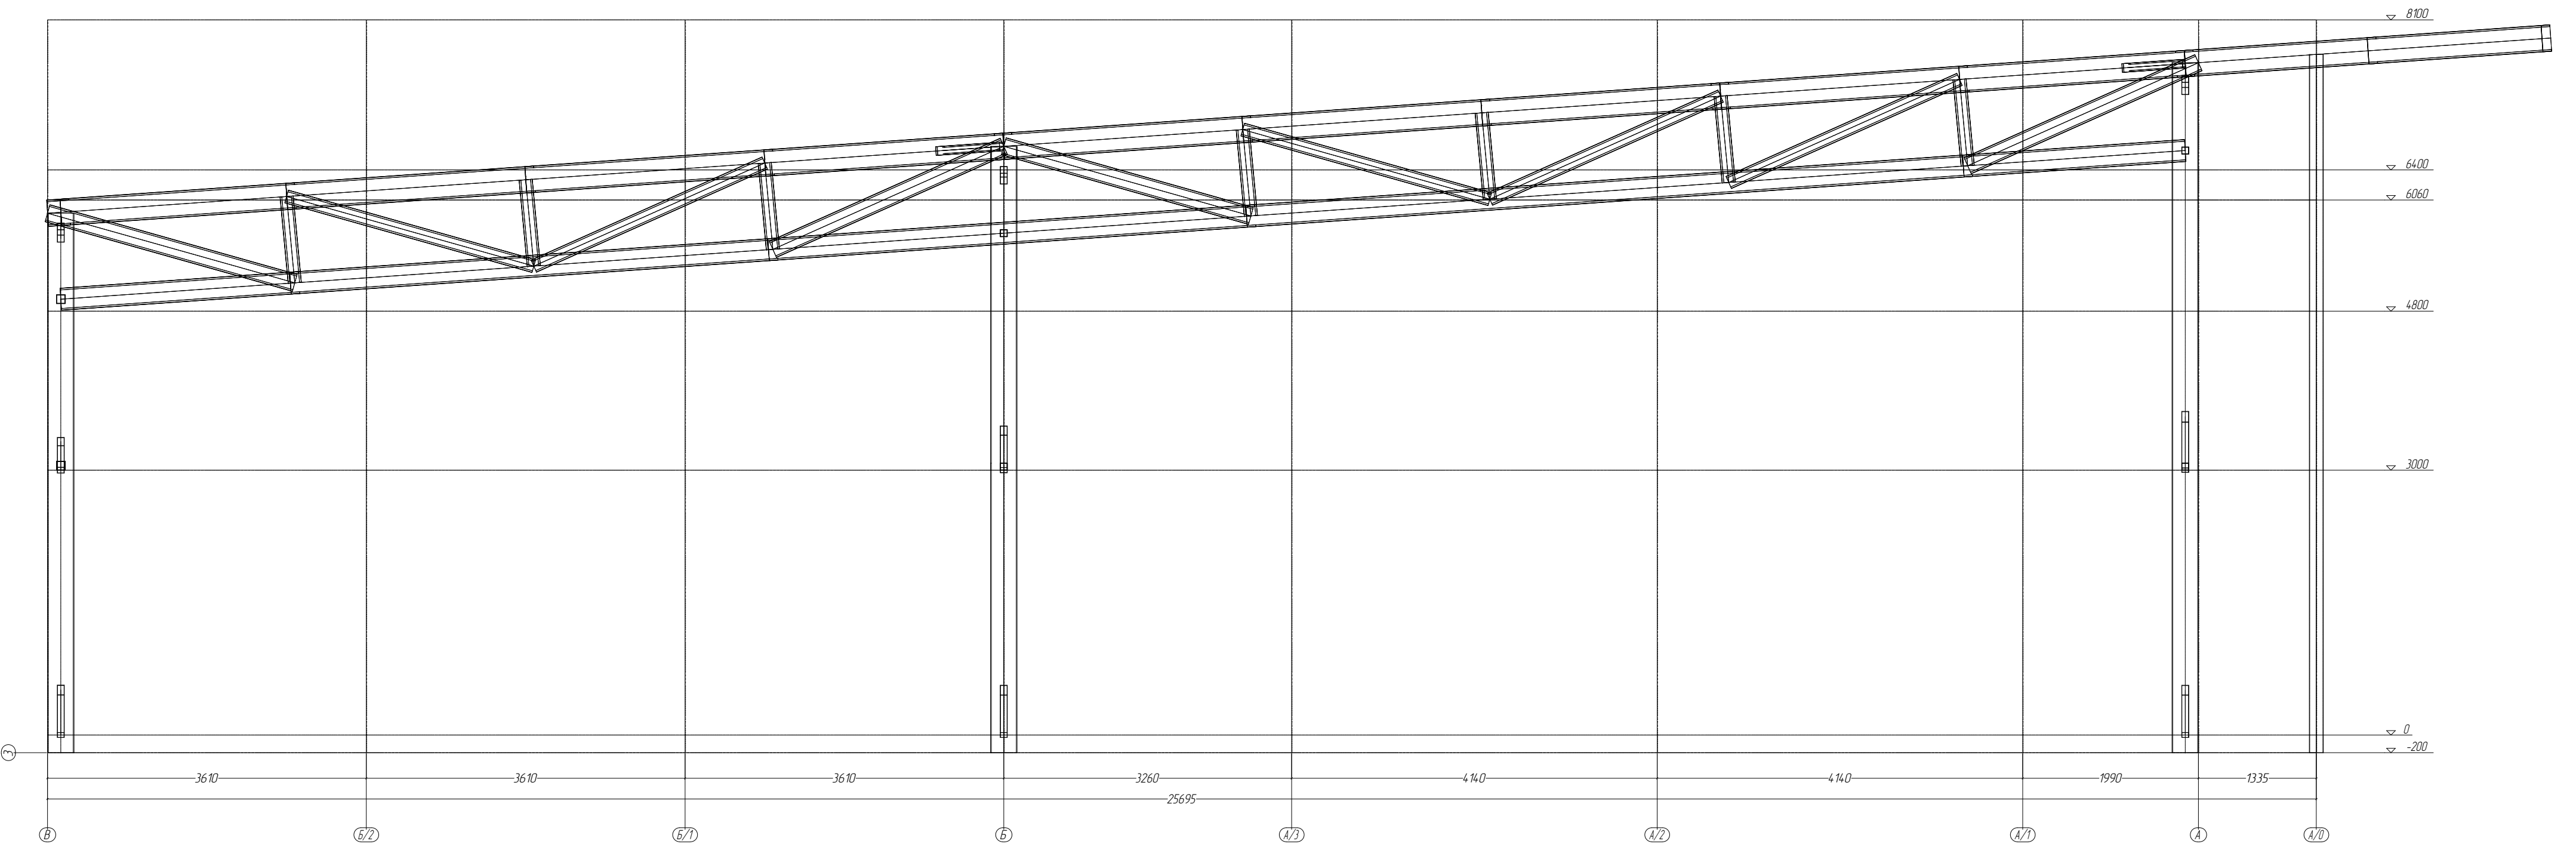




M 1:1

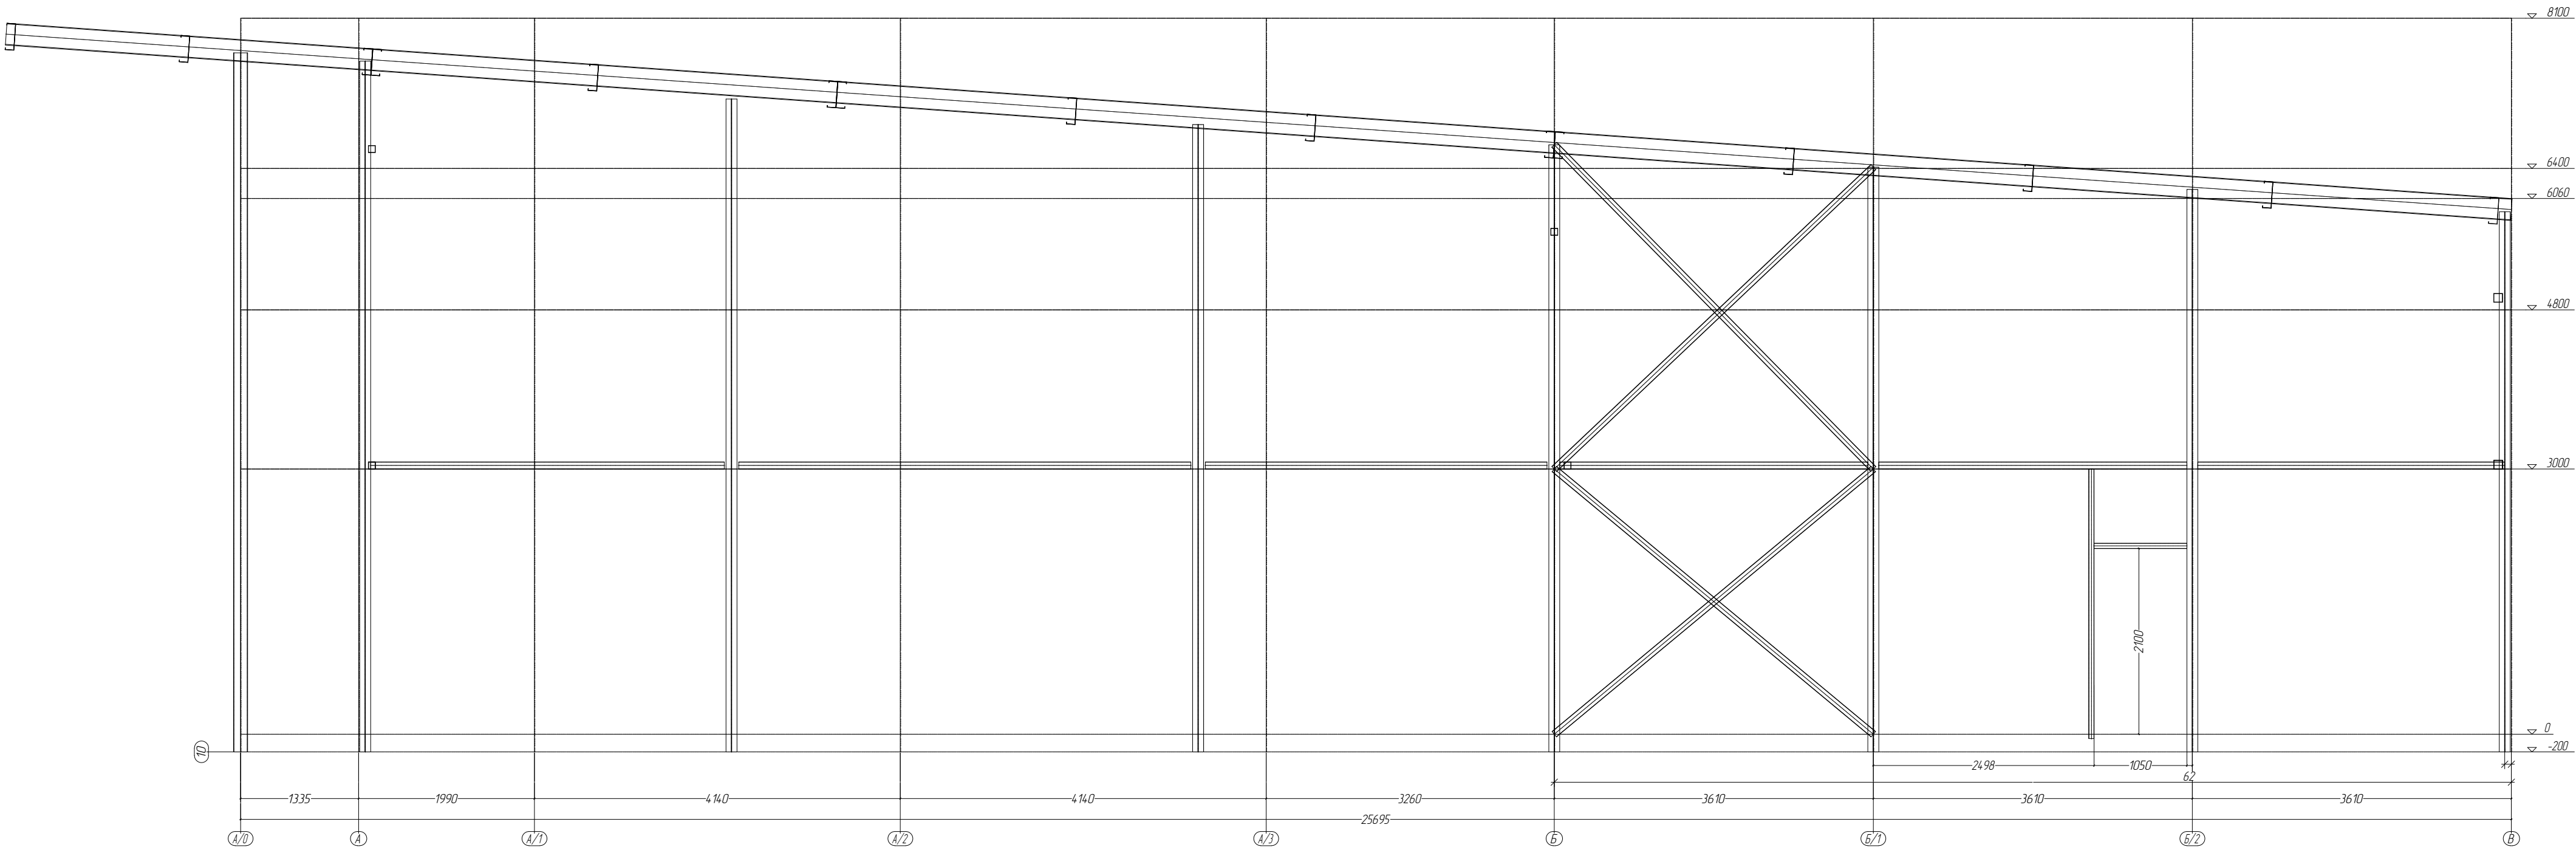


*M 1:1*

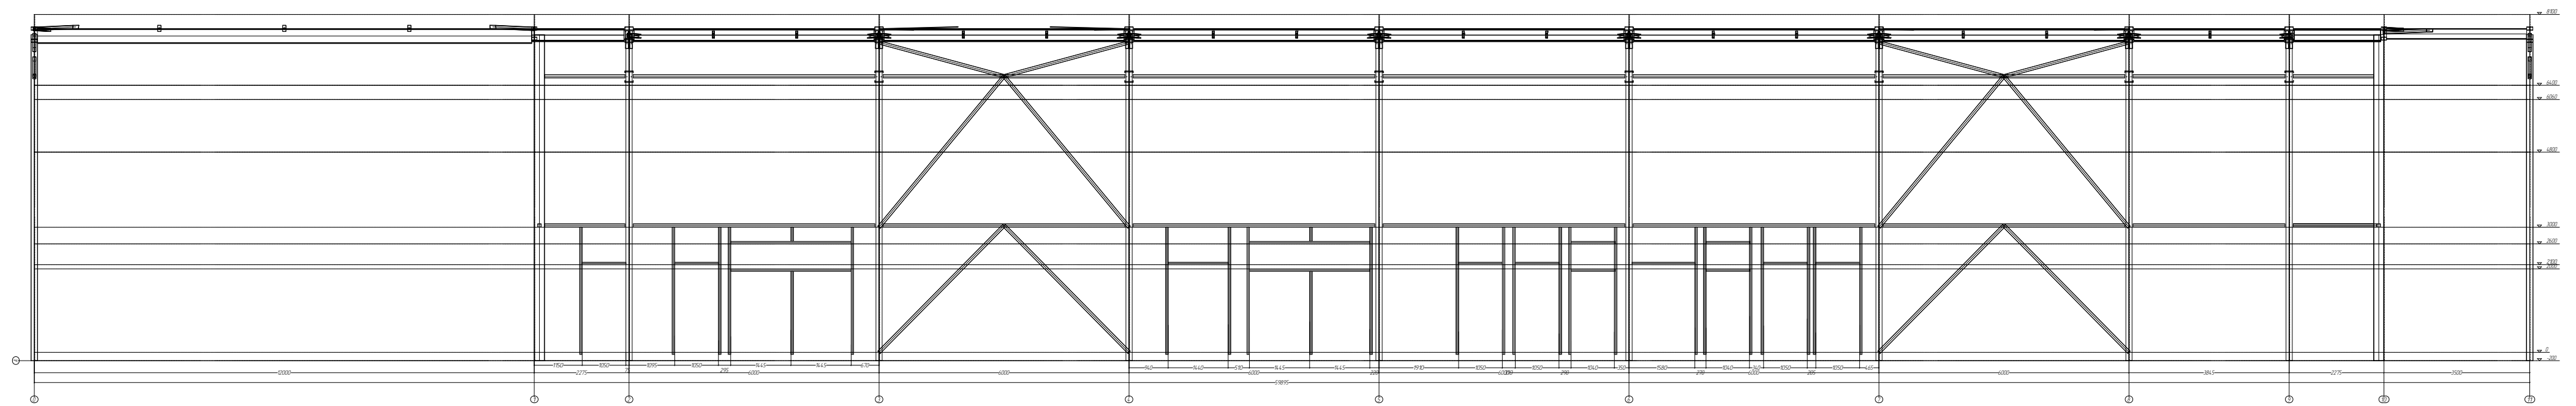



M 1:1

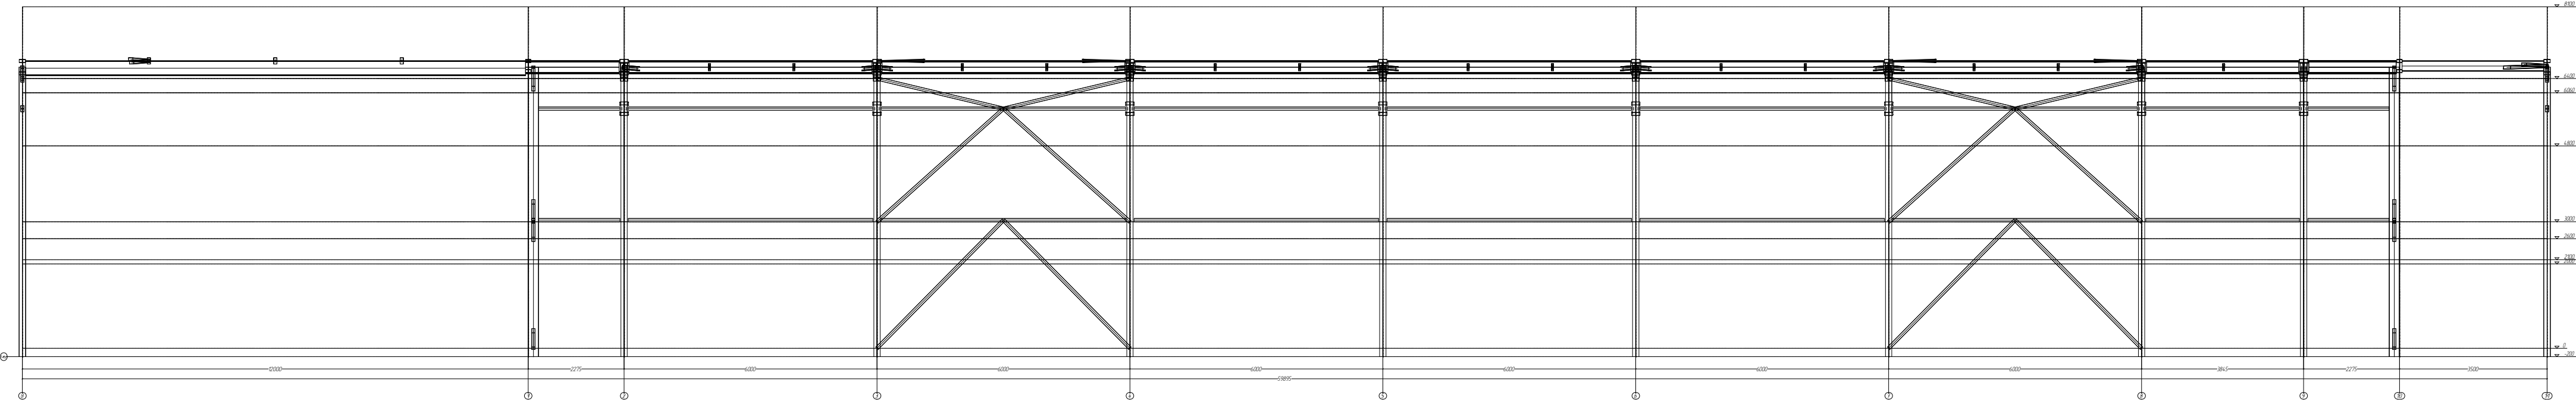

M 1:1

